


- ROOM KEY**
- 1. MASTER BEDROOM
 - 2. ENSUITE
 - 3. DRESSING ROOM
 - 4. WC
 - 5. KITCHEN
 - 6. LIVING / DINING
 - 7. ROOF TERRACE

FIRST FLOOR PLAN
 SCALE 1:100 @ A1

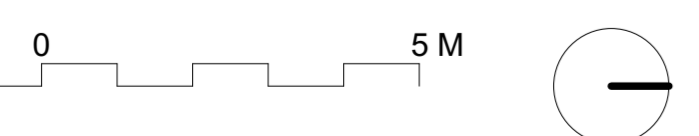

STATUS: RIBA
 SCALE: 1:100 @ A1 / 1:200 @ A3
 DATE: FEBRUARY 2020

DRAWING NO: **1505/02**
 TITLE: **FIRST FLOOR PLAN**
 PROJECT: **MONTAGUE HOUSE**

