


WEST ELEVATION
SCALE 1:100 @ A1

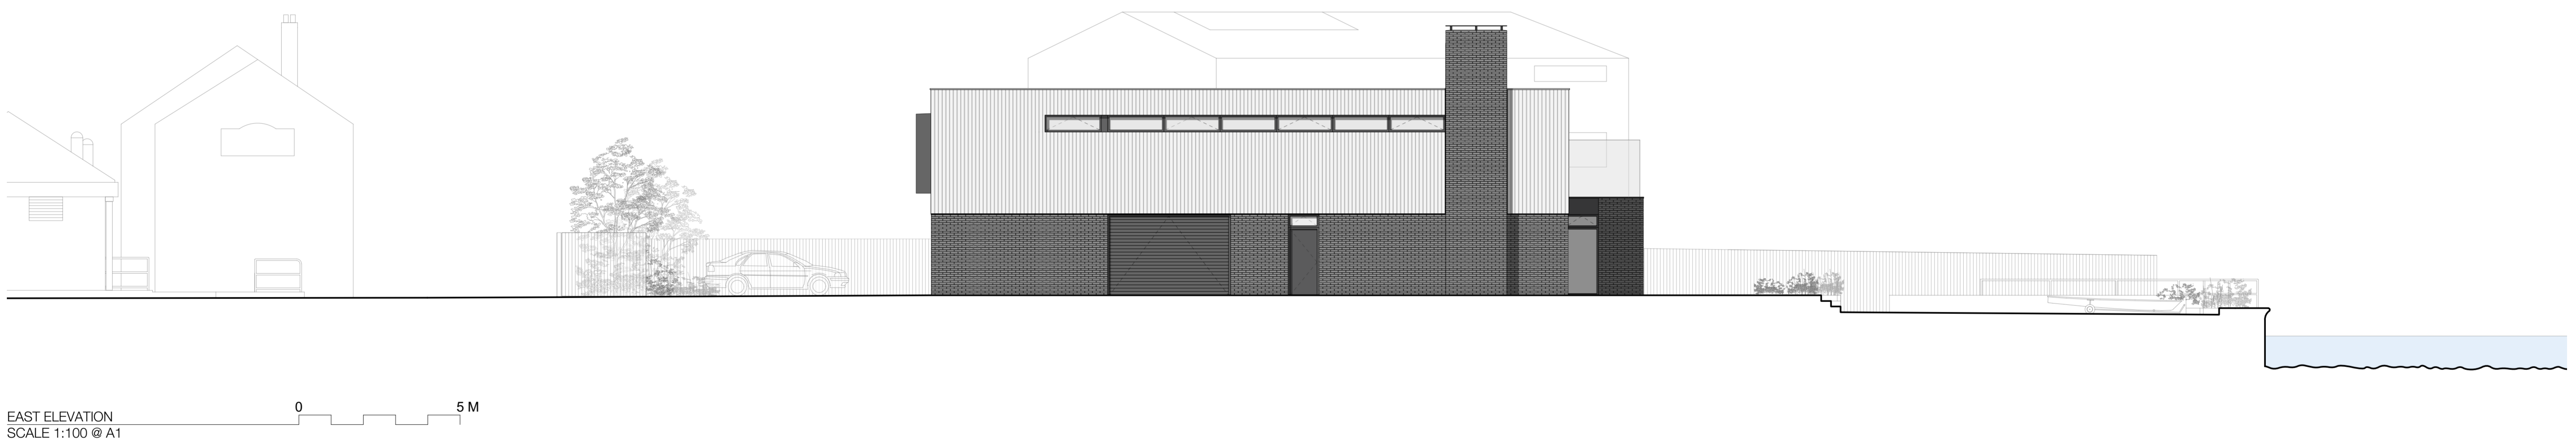

EAST ELEVATION
SCALE 1:100 @ A1

STATUS: RIBA
SCALE: 1:100 @ A1 / 1:200 @ A3
DATE: FEBRUARY 2020

DRAWING NO: 1505/03
TITLE: ELEVATIONS (SHEET 1 OF 2)
PROJECT: MONTAGUE HOUSE