
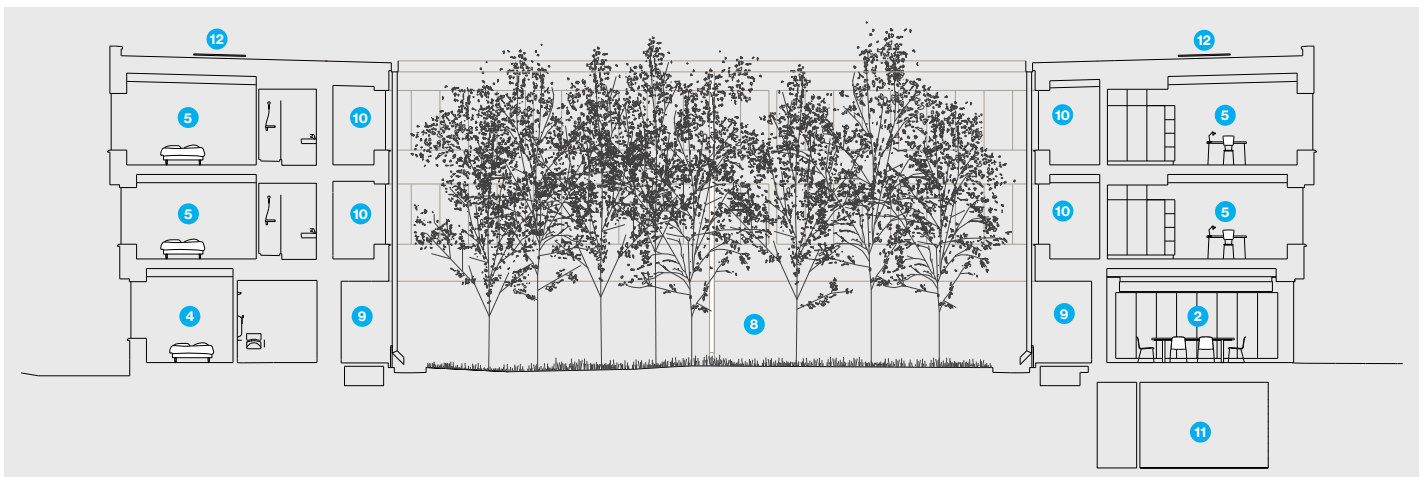


Right
Ground and first floor plans (basement and second floor not shown).

Below
Location plan; section. A basement below one of the four wings contains a store, laundry facilities and a plant room.

Key

- 1 Entrance
- 2 Community room
- 3 Communal toilets
- 4 Accessible bedroom
- 5 Bedroom
- 6 Kitchen
- 7 Store
- 8 Courtyard garden
- 9 Cloister
- 10 Internal cloister
- 11 Basement
- 12 Photovoltaic panels

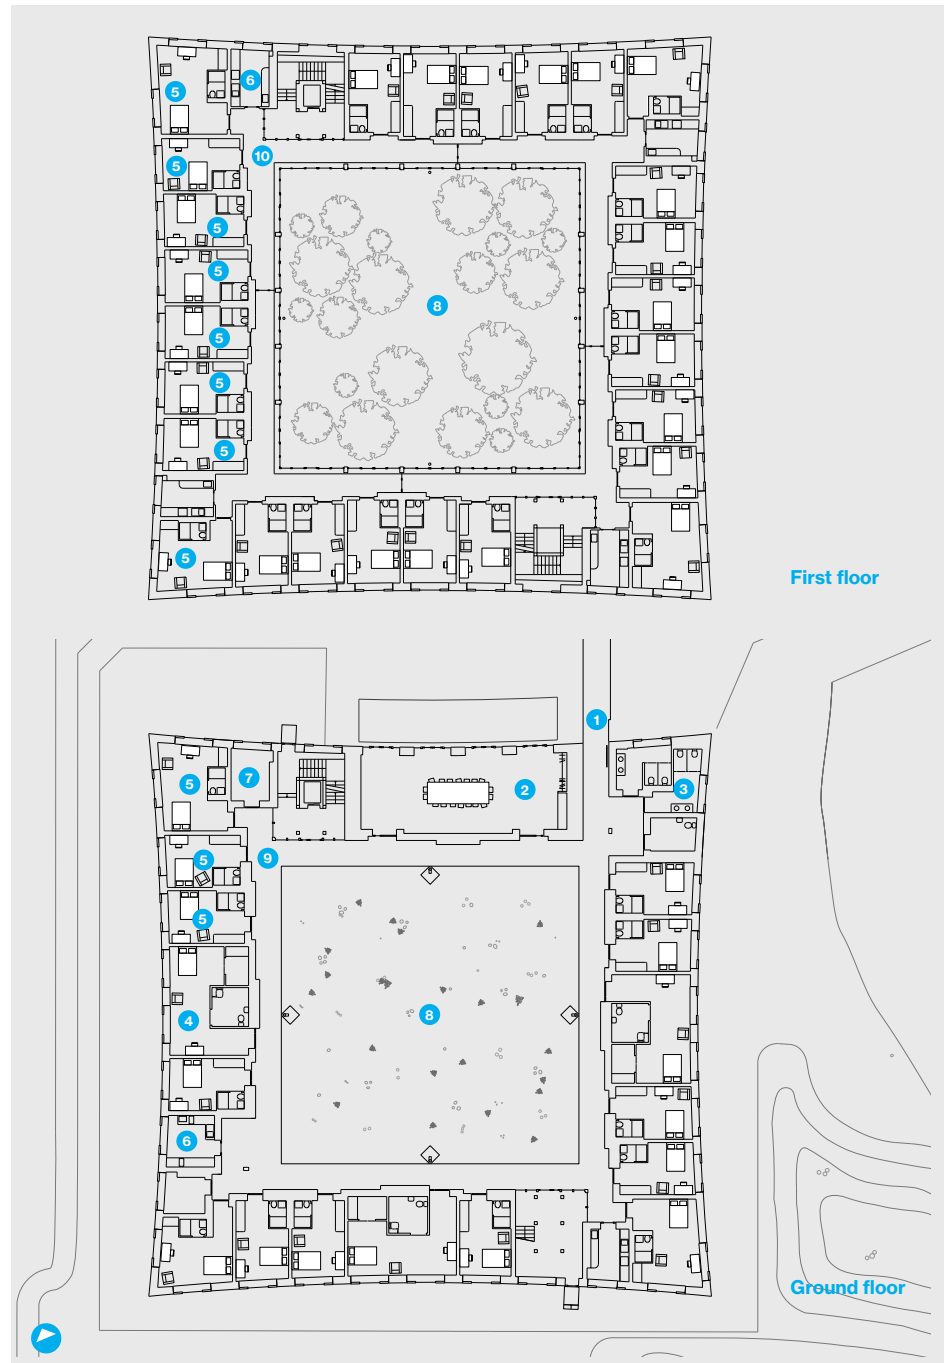

Below
Axonometric projection showing
glulam structure.

